

CLAUDIU-DANIEL SALANTA


Functia: Arhitect Sef

Data: 3/11/2025 Ora: 15:58

Nr. inregistrare: 80/03.11.2025

Nr. inregistrare: 80/03.11.2025

PLAN DE ÎNCADRARE ÎN TERITORIU

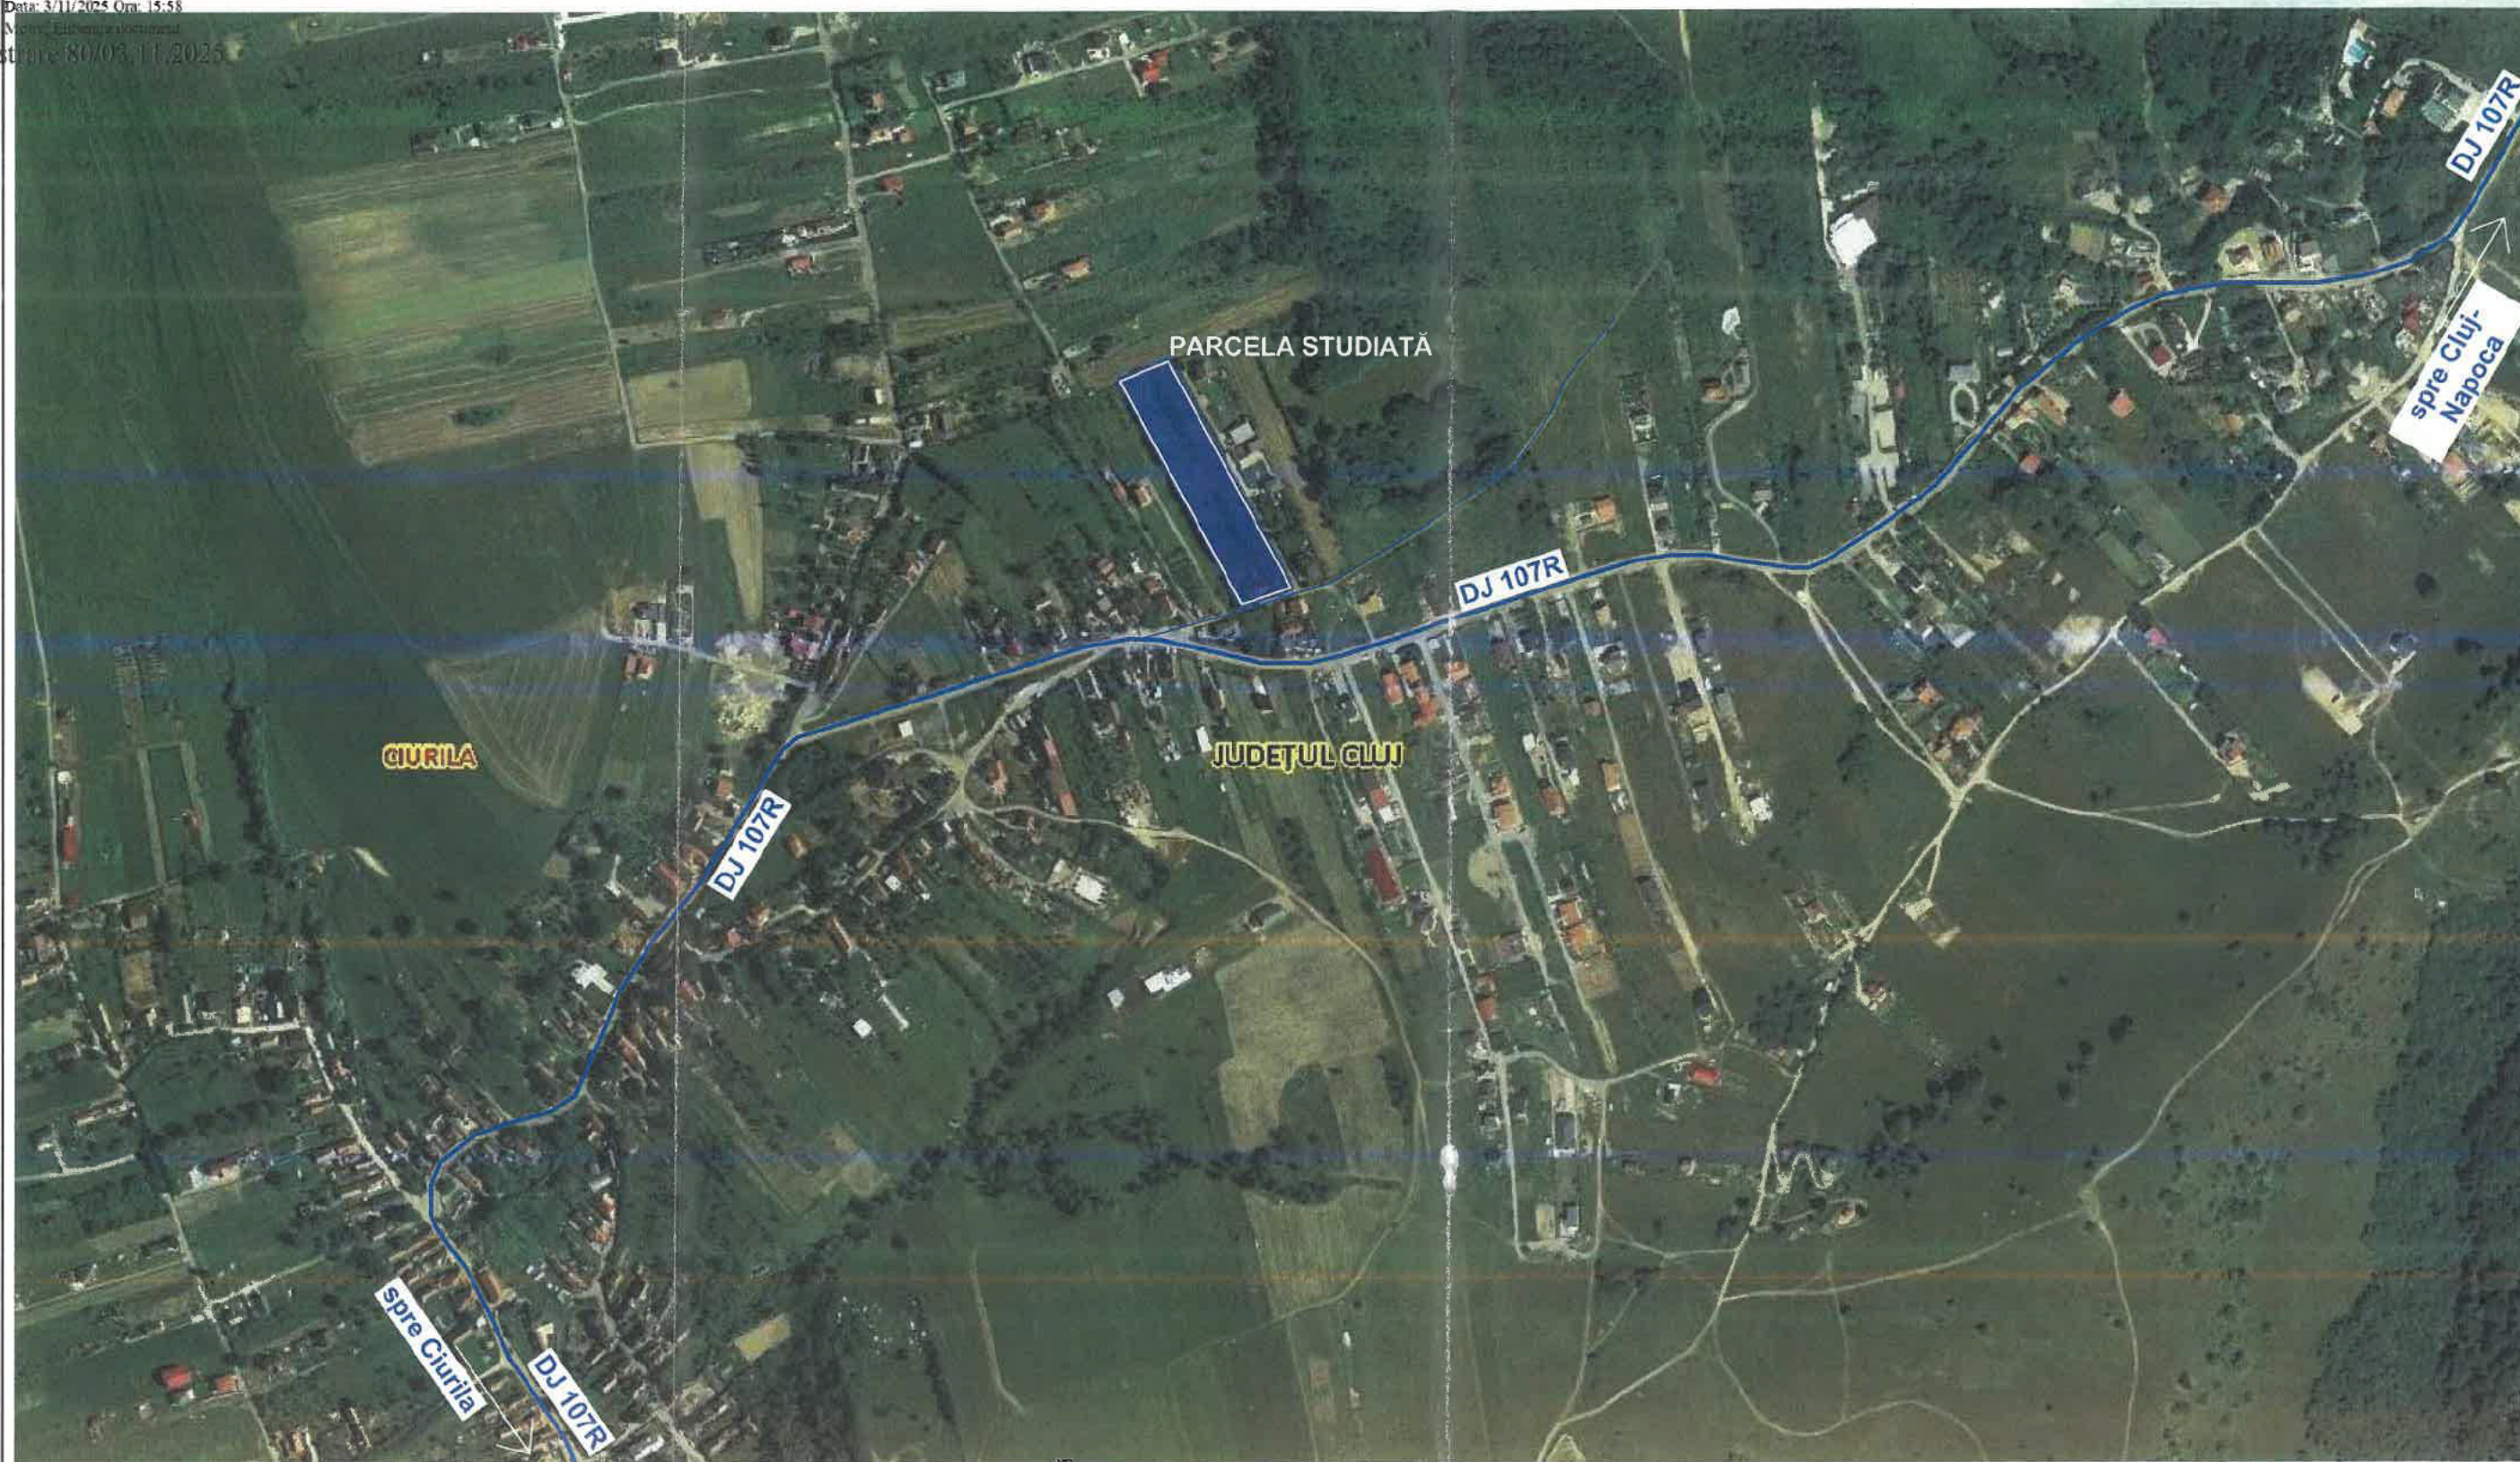

Proiectant General: CMM ARHISTRUCT S.R.L. CLUJ
Cluj-Napoca, Str. G. Bacovia, Nr.9A/1, etaj D
J12/3612/05.10.2016
Tel: 0723 267 303 - Muresan Ioan
Tel: 0723 175 380 - Muresan Adrian
Tel: 0724 350 321 - Muresan Mihaela



Beneficiar:
MARINCAS IOANA

Amplasament:
Com. CIURILA, Sat SALICEA, CF 64940

Proiect nr.
54/2024

	NUMELE	SEMNAȚ
Sef Proiect:	Ing. Muresan Ioan	
Proiectat Urb:	Arh. Muresan Mihaela	
Desenat:	Arh. Muresan Mihaela	

Data 10.2025	Obiectiv: PARCELARE SI CONSTRUIRE LOCUINTE UNIFAM IMPREJMUIRI, RACORDURI SI BRANSAMENTI UTILITATI
Scara 1:5000	PLAN DE ÎNCADRARE ÎN TERIT

